


Site Location: Home Farm, Leek Wootton

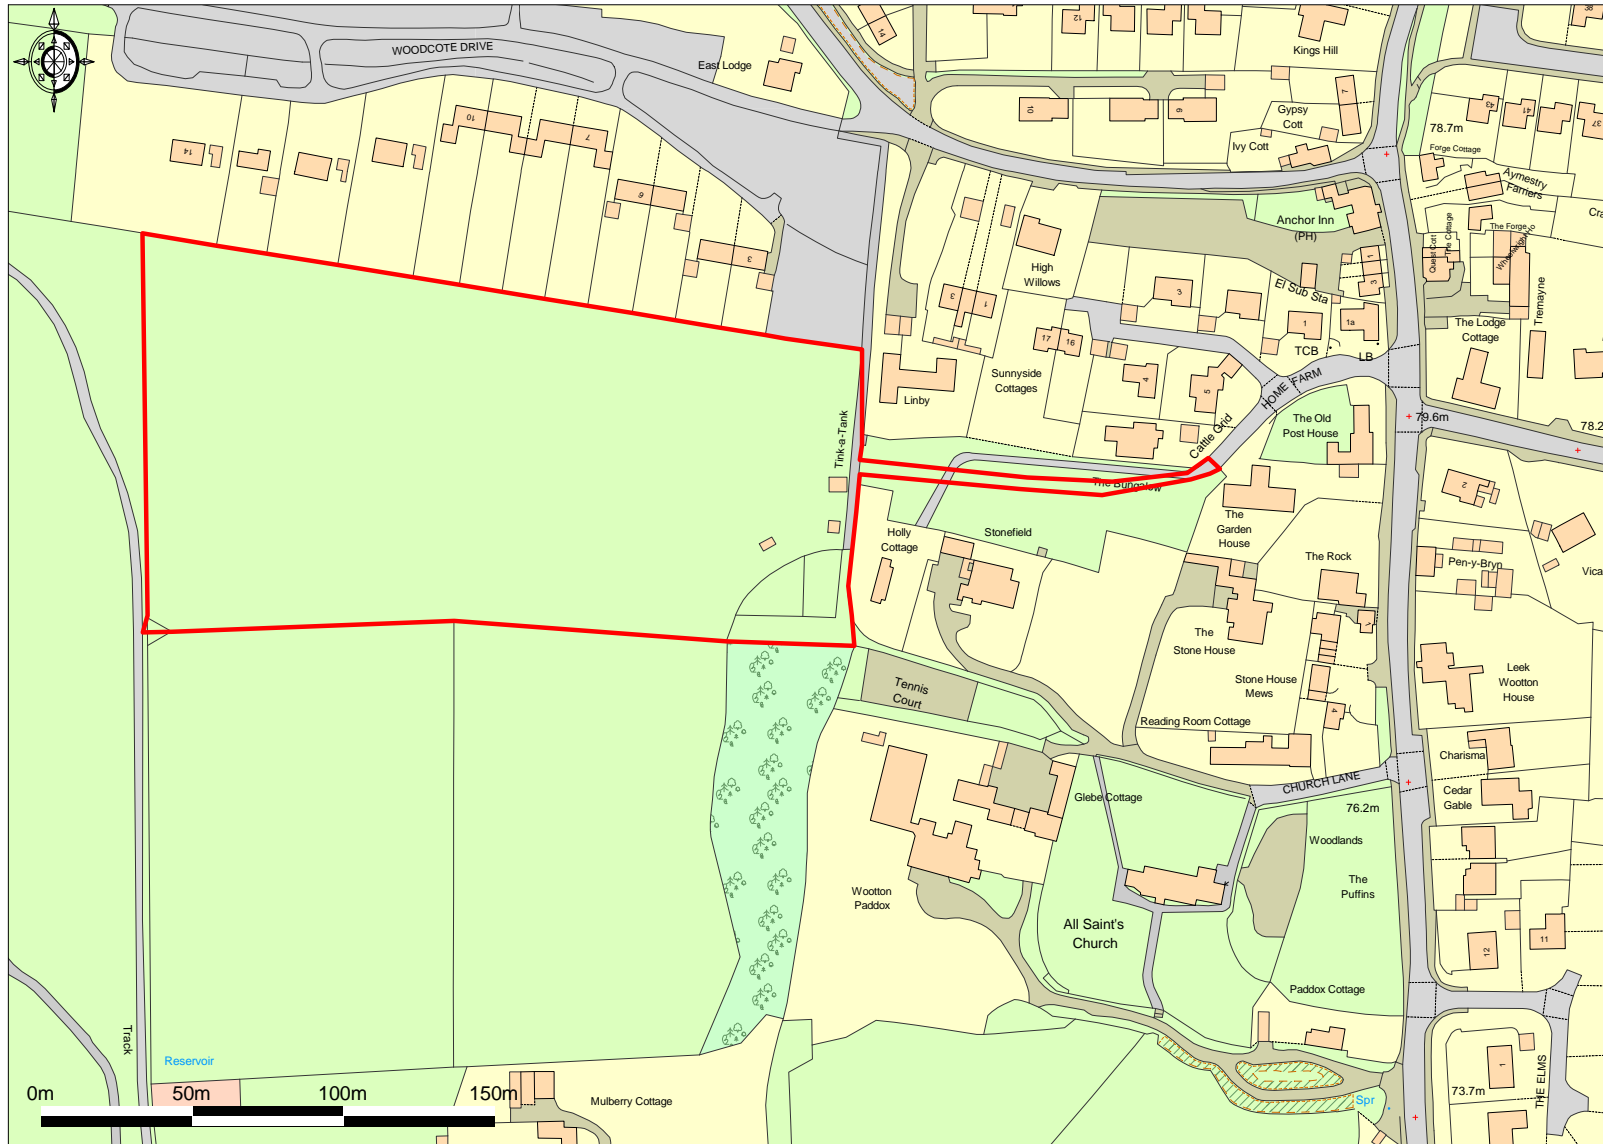

Ordnance Survey © Crown Copyright 2013. All rights reserved. Licence number 100022432. Plotted Scale - 1:2500

