


Land off Spring Lane, Radford Semele

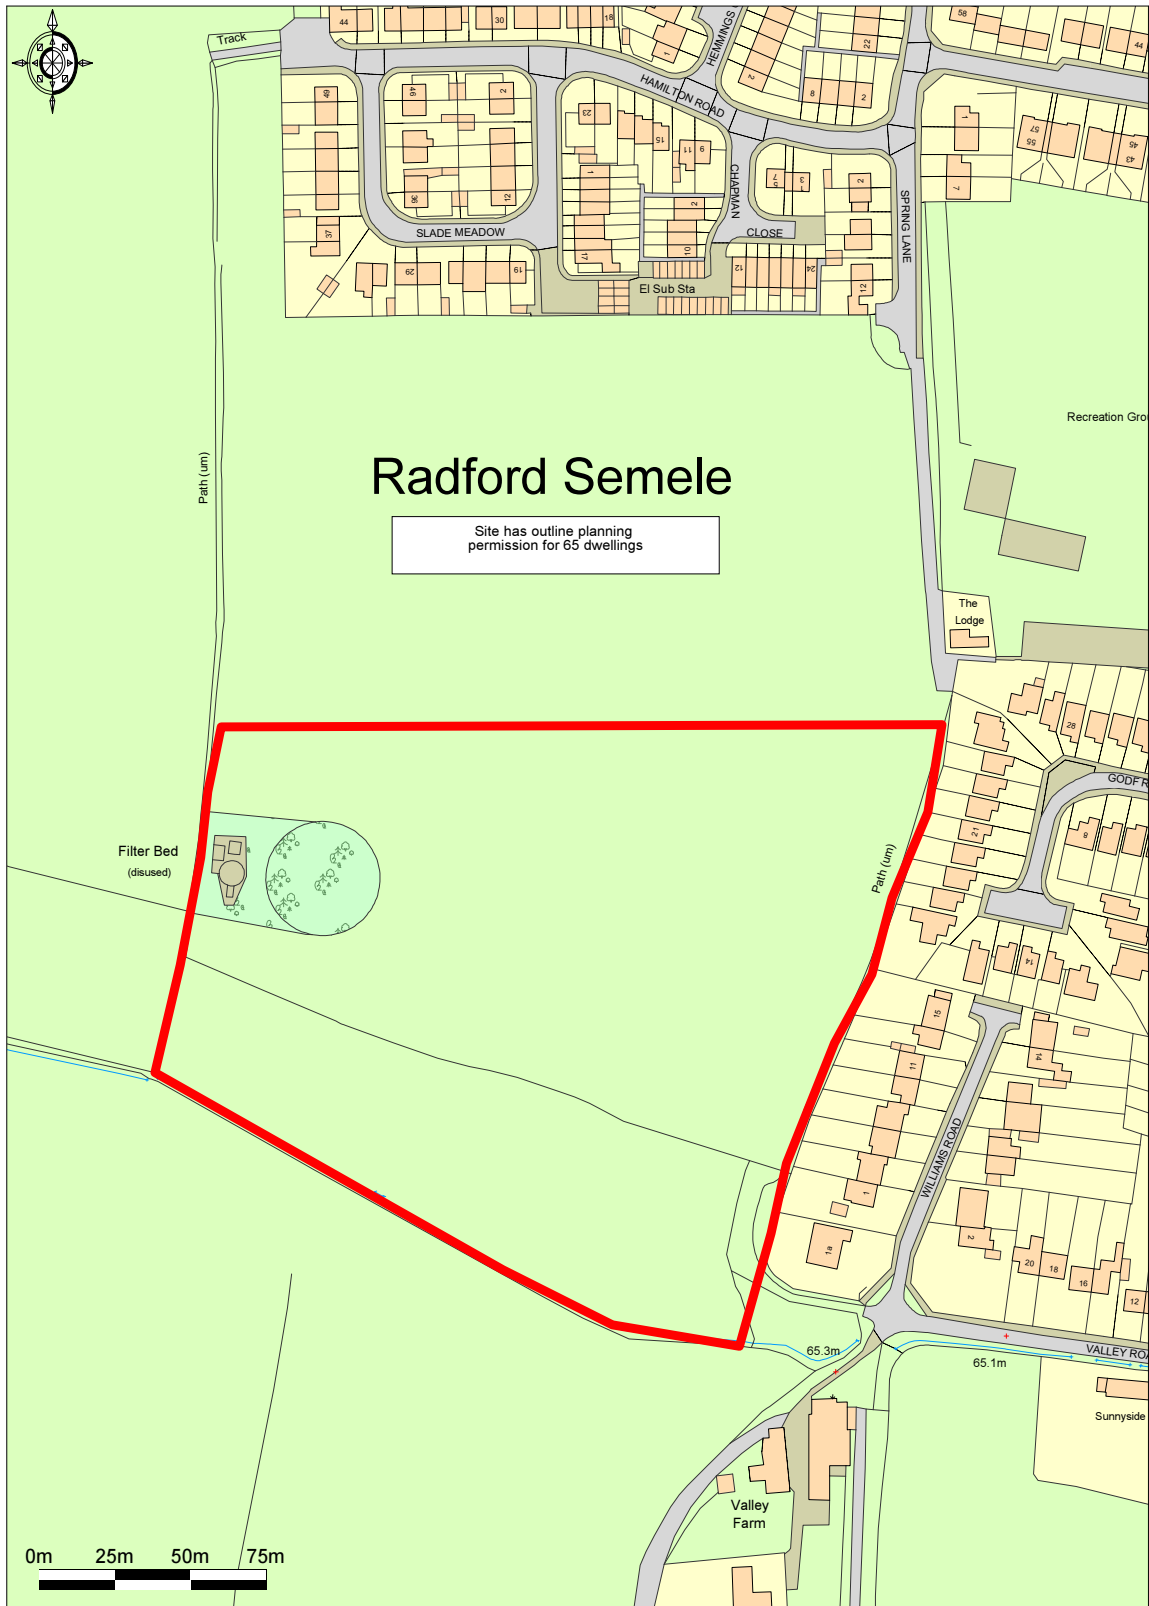

Ordnance Survey © Crown Copyright 2015. All rights reserved.
Licence number 100022432. Plotted Scale - 1:2500

Site Location Plan

