

Preferred Options Response Form

2012

For Official Use Only

Ref:

Rep. Ref.

Please use this form if you wish to support or object to the Preferred Options version of the new Local Plan.

If you are commenting on multiple sections of the document you will need to complete a separate copy of Part B of this form for each representation.

This form may be photocopied or, alternatively, extra forms can be obtained from the Council's offices or places where the plan has been made available for members of the public. You can also respond online using the LDF Consultation System, visit: www.warwickdc.gov.uk/newlocalplan

Part A - Personal Details

	1. Personal Details	2. Agent's Details (if applicable)
Title	Mr	Mr
First Name	Daryl	Peter J
Last Name	Hunter	Frampton
Job Title (where relevant)		
Organisation (where relevant)	C/o Framptons	Framptons
Address Line 1		Aylesford House
Address Line 2		72 Clarendon Street
Address Line 3		Leamington Spa
Address Line 4		Warwickshire
Postcode		CV32 4PE
Telephone number		01295 672310
Email address		peter.frampton@framptons-planning.com
Would you like to be made aware of future consultations on the new Local Plan?	<input checked="" type="checkbox"/> Yes <input type="checkbox"/> No	
About You: Gender		
Ethnic Origin		
Age	<input type="checkbox"/> Under 16 <input type="checkbox"/> 16 - 24 <input type="checkbox"/> 25 - 34 <input type="checkbox"/> 35 - 44	<input type="checkbox"/> 45 - 54 <input type="checkbox"/> 55 - 64 <input type="checkbox"/> 65+

Part B - Commenting on the Preferred Options

If you are commenting on multiple sections of the document you will need to complete a separate sheet for each representation

Sheet of

Which document are you responding to? e.g. Preferred Options (Booklet) Preferred Options (Full Version)	<input type="text" value="Preferred Options"/>
Which part of the document are you responding to? Preferred Option Box (e.g. PO1)	<input type="text" value="Distribution of Sites for Housing"/>
Paragraph number / Heading / Subheading (if relevant)	<input type="text"/>
Map (e.g. Preferred Development Sites – Whole District)	<input type="text"/>
What is the nature of your representation?	<input checked="" type="checkbox"/> Support <input type="checkbox"/> Object
Please set out full details of your objection or representation of support. If objecting, please set out what changes could be made to resolve your objection (Use a separate sheet if necessary).	
<p>These submission are made on behalf of Daryl Hunter the owner of the land edged red on the accompanying plan. My Client supports the Preferred Option Distribution of Sites for Housing in its intention to release land from the Green Belt North of Milverton.</p> <p>The land edged red has the benefit of an existing means of access which could adequately serve housing development on this site of between 30-40 dwellings. It is submitted that upon adoption of the Local Plan releasing land from the Green Belt, that this area of land should reasonably be identified within the Category A Allocated Sites 'on the edge of Warwick Leamington Spa and Whitnash' for 30-40 dwellings.</p> <p>The release of this small area of land in advance of the major development as proposed would have no meaningful impact upon the viability of the major scheme nor be prejudicial to the delivery of the physical and social infrastructure that will be required. The land edged red has the benefit of available services and would provide a useful housing site to contribute to the delivery of housing land in the period 2011-2019</p> <p>It is submitted Category A Allocated Sites identified on page 38 of the Local Plan should be altered to read On the Edge of Warwick Leamington Spa and Whitnash</p> <p>Add Northumberland Road/ Bamburgh Road L/Spa 30-40 1 HO/OS</p>	

Guidance on Making Representations


- Please use the attached response form as it will help the Council to keep accurate and consistent records of all the comments on the Plan, alternatively complete online at www.warwickdc.gov.uk/newlocalplan
- If you wish to make comments on more than one aspect of the Plan, please use a separate copy of Part B of this form for each
- You may withdraw your objection at any time by writing to Warwick District Council, address below
- It is important that you include your name and address as anonymous forms cannot be accepted. If your address details change, please inform us in writing.
- All forms should be received by **4.45pm on Friday 27th July 2012.**
- Copies of all the objections and supporting representations will be made available for others to see at the Council's offices at Riverside House and online via the Council's e-consultation system. Please note that all comments on the Local Plan are in the public domain and the Council cannot accept confidential objections. The information will be held on a database and used to assist with the preparation of the new Local Plan and with consideration of planning applications in accordance with the Data Protection Act 1998.
- To return this form please drop off at one of the locations below, or post to: **Development Policy Manager, Development Services, Warwick District Council, Riverside House, Milverton Hill, Leamington Spa, CV32 5QH** or email: newlocalplan@warwickdc.gov.uk

Where to See Copies of the Plan

Copies of the Plan are available for inspection on the Council's web site at www.warwickdc.gov.uk/newlocalplan and at the following locations.

Location	Opening Times
Warwick District Council Offices Riverside House, Milverton Hill, Royal Leamington Spa	Mon – Thurs 8.45am – 5.15pm Fri 8.45am – 4.45pm
Leamington Town Hall Parade, Royal Leamington Spa	Mon – Thurs 8.45am – 5.15pm Fri 8.45am – 4.45pm
Warwickshire Direct Whitnash Whitnash Library, Franklin Road, Whitnash	Mon – Weds 10.30am – 5.00pm Thurs Closed Fri 10.30am – 4.00pm Sat 10.30am – 1.30pm
Leamington Spa Library The Pump Rooms, Parade, Royal Leamington Spa	Mon – Weds 9.30am – 6.00pm Thurs 10.00am – 7.00pm Fri 9.30am – 6.00pm Sat 9.30am – 4.30pm Sun 12.00am – 4.00pm
Warwickshire Direct Warwick Shire Hall, Market Square, Warwick	Mon to Thurs 8.00am – 5.30pm Fri 8.00am – 5.00pm Sat 9.00am – 4.00pm
Warwickshire Direct Kenilworth Kenilworth Library, Smalley Place, Kenilworth	Mon and Tues 9.00am – 5.30pm Wed 10.30am – 5.30pm Thurs and Fri 9.00am – 5.30pm Sat 9.00am – 1.00pm
Warwickshire Direct Lillington Lillington Library, Valley Road, Royal Leamington Spa	Mon 9.30am – 12.30pm & 1.30pm – 6.00pm Tues and Fri 9.30am – 12.30pm & 1.30pm – 5.30pm Weds Closed Thurs 9.30am – 12.30pm & 1.30pm – 7.00pm Sat 9.30am – 12.30pm
Brunswick Healthy Living Centre 98-100 Shrubland Street, Royal Leamington Spa	Mon - Thurs 9.00am – 5.00pm Fri 9.00am – 4.30pm
Finham Community Library Finham Green Rd, Finham, Coventry, CV3 6EP	Mon 1.00pm – 7.00pm Tues, Thurs and Fri 9.00am – 7.00pm Sat 9.00am – 4.00pm

Warwick District Council strives to ensure that all people regardless of ethnic origin or disability can access its services. Where possible, information can be made available in other formats, including large print, cassette tape, CD & other languages if required. Telephone 01926 450000.

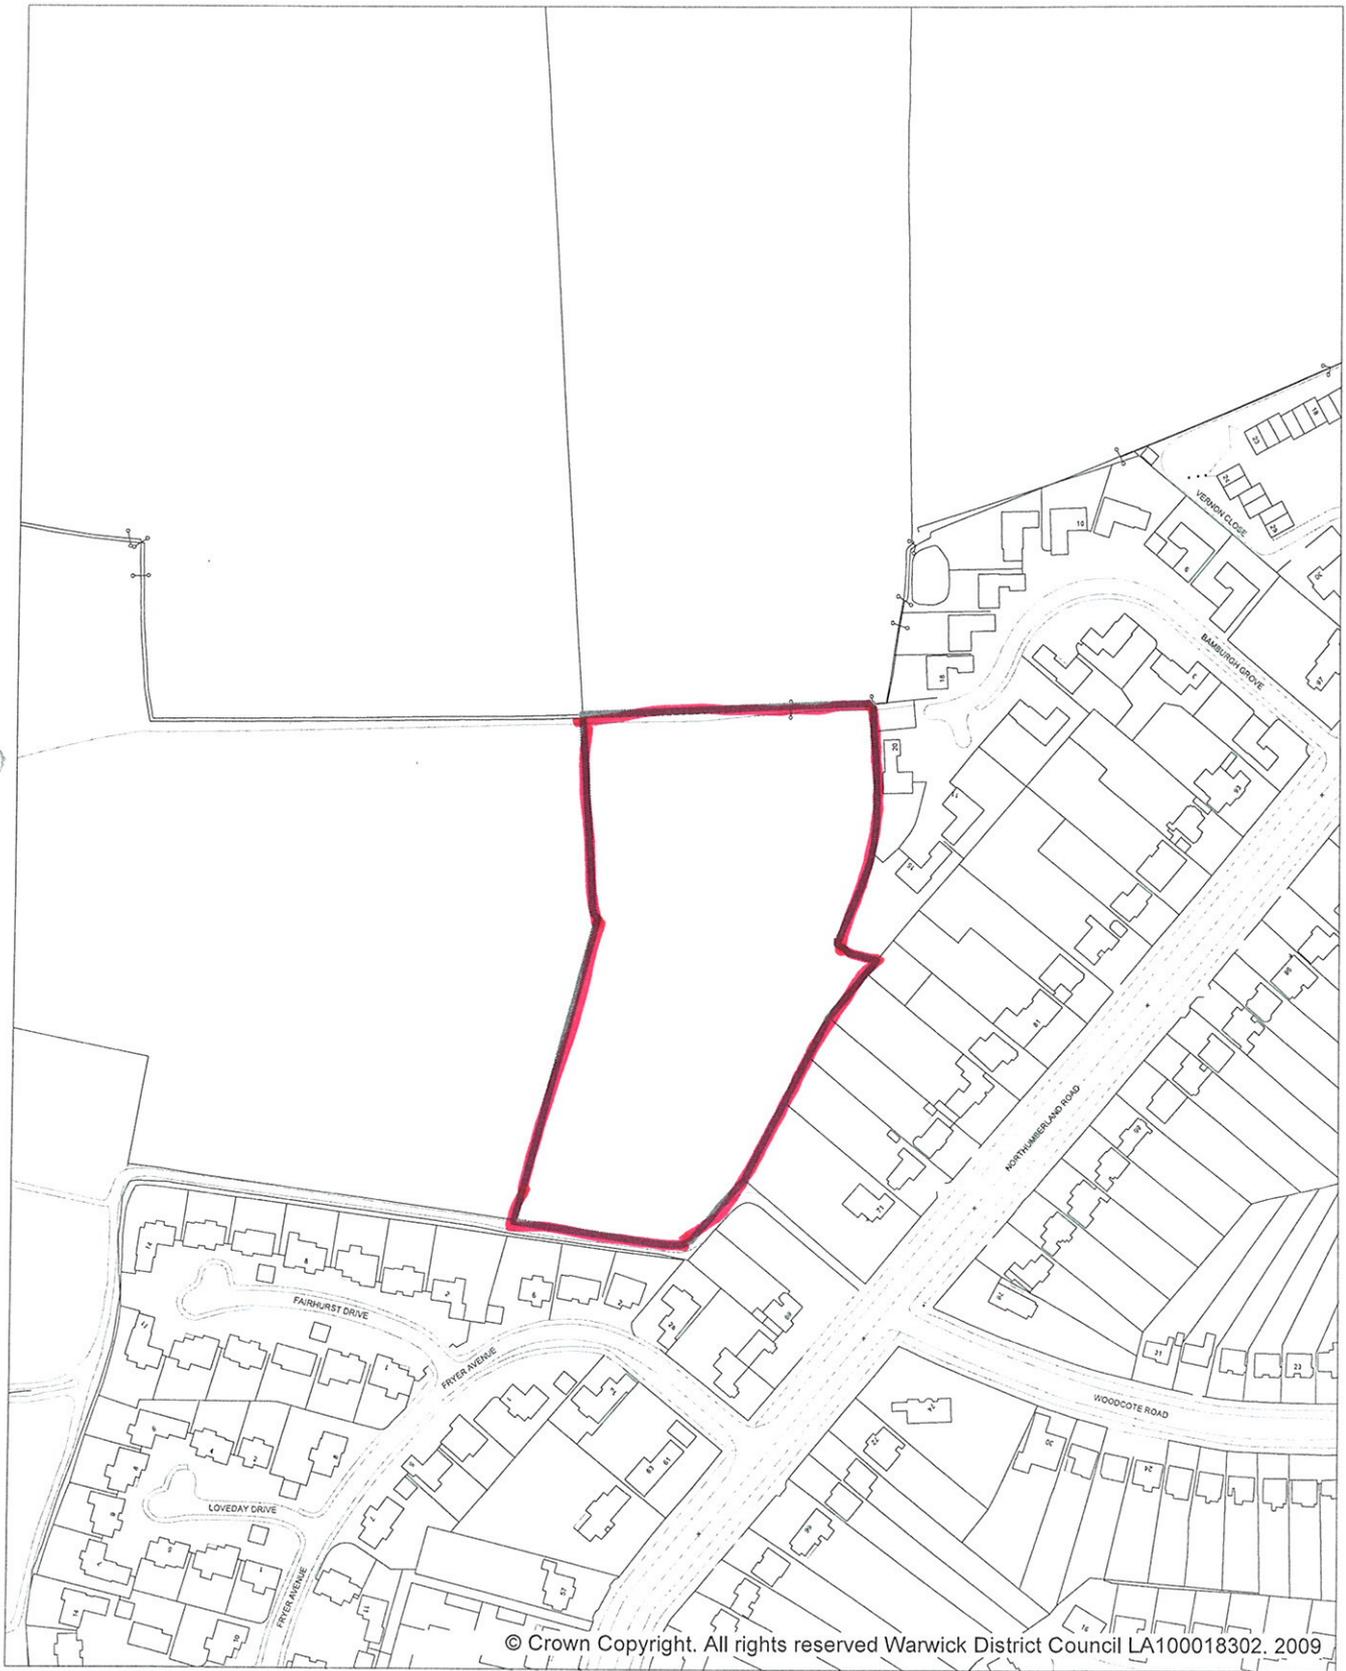

© Crown Copyright. All rights reserved Warwick District Council LA100018302. 2009



L03 Northumberland Road / Bamburgh Grove

LOCATION PLAN

Scale:
1:2500

Drawn By:
DR

Date:
28 January 2009

Grid Reference:
431263 E, 267238 N

North: 

PLANNING SERVICES: John Archer, BA, MCD, MRTPI, Head of Planning Services, P.O. Box 2178, Riverside House, Milverton Hill, Royal Leamington Spa. CV32 5QH. Telephone: (01926) 450000. Facsimile: (01926) 456542.