


Notes:

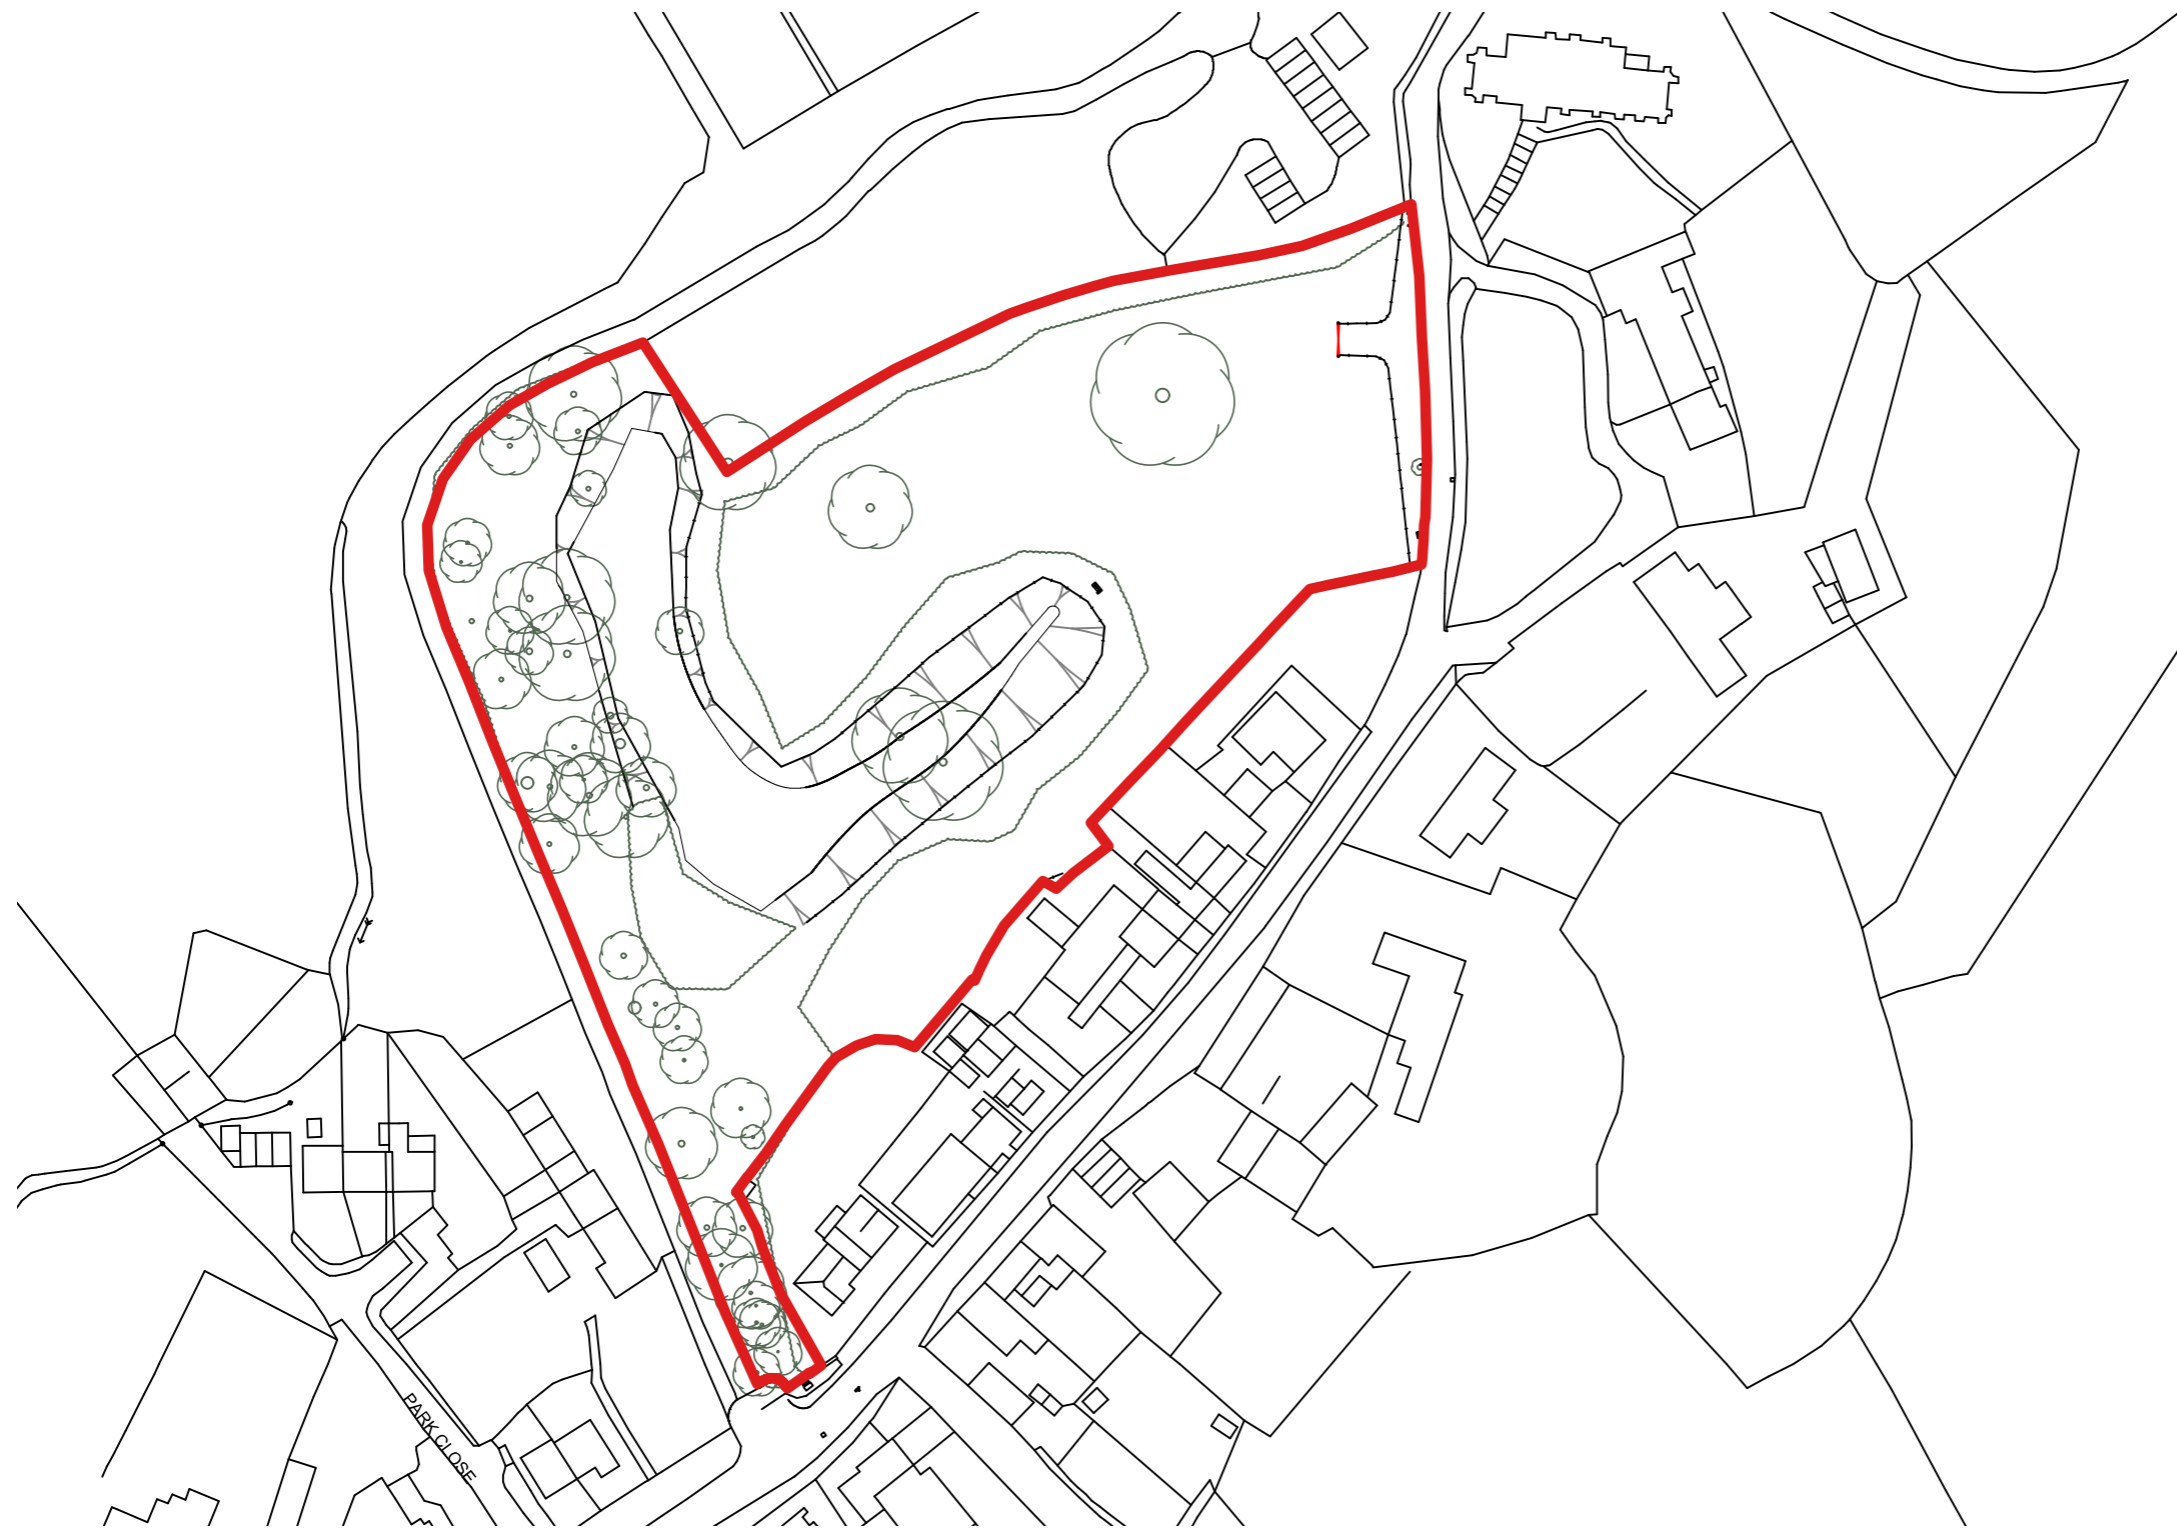

REVISION	DATE	AMENDMENT

ANY ORDINANCE SURVEY DATA USED IS BASED UPON THE ORDINANCE SURVEY MAP WITH THE SANCTION OF THE CONTROLLER OF H.M. STATIONERY OFFICE. CROWN COPYRIGHT RESERVED. ORDINANCE SURVEY LICENCE NUMBER LK60151. NO RESPONSIBILITY CAN BE TAKEN FOR ANY RELIANCE BASED ON THE INFORMATION CONTAINED HEREIN.



SURVEYORS | PLANNERS | ARCHITECTS
 LONGLANDS, HOLKHAM ESTATE, WELLS-NEXT-THE-SEA, NORFOLK, NR23 1SH
 Phone (01328) 854400 E-mail post@sworders.com

SCHEME:
**AVON DASSETT
 SOUTHAM, CV47 2AH**

TITLE:
**GENERAL ARRANGEMENT
 SITE LOCATION**

PAPER SIZE: A3L © Copyright 2022, Sworders. All rights reserved. The contents of this drawing remain the sole property of Sworders and must not be copied or reproduced without prior permission.

SCALE: 1:1250	DRAWN BY: RB 02/02/2023	CHECKED BY: AH
---------------	-------------------------	----------------

CLIENT NO. PIC2967	DRAWING No. 221505-PL-002	REVISION
------------------------------	-------------------------------------	----------

1 Site Location Plan
 Scale: 1:1250

