


LEGEND

- APPLICATION SITE BOUNDARY
- LAND UNDER SAME OWNERSHIP

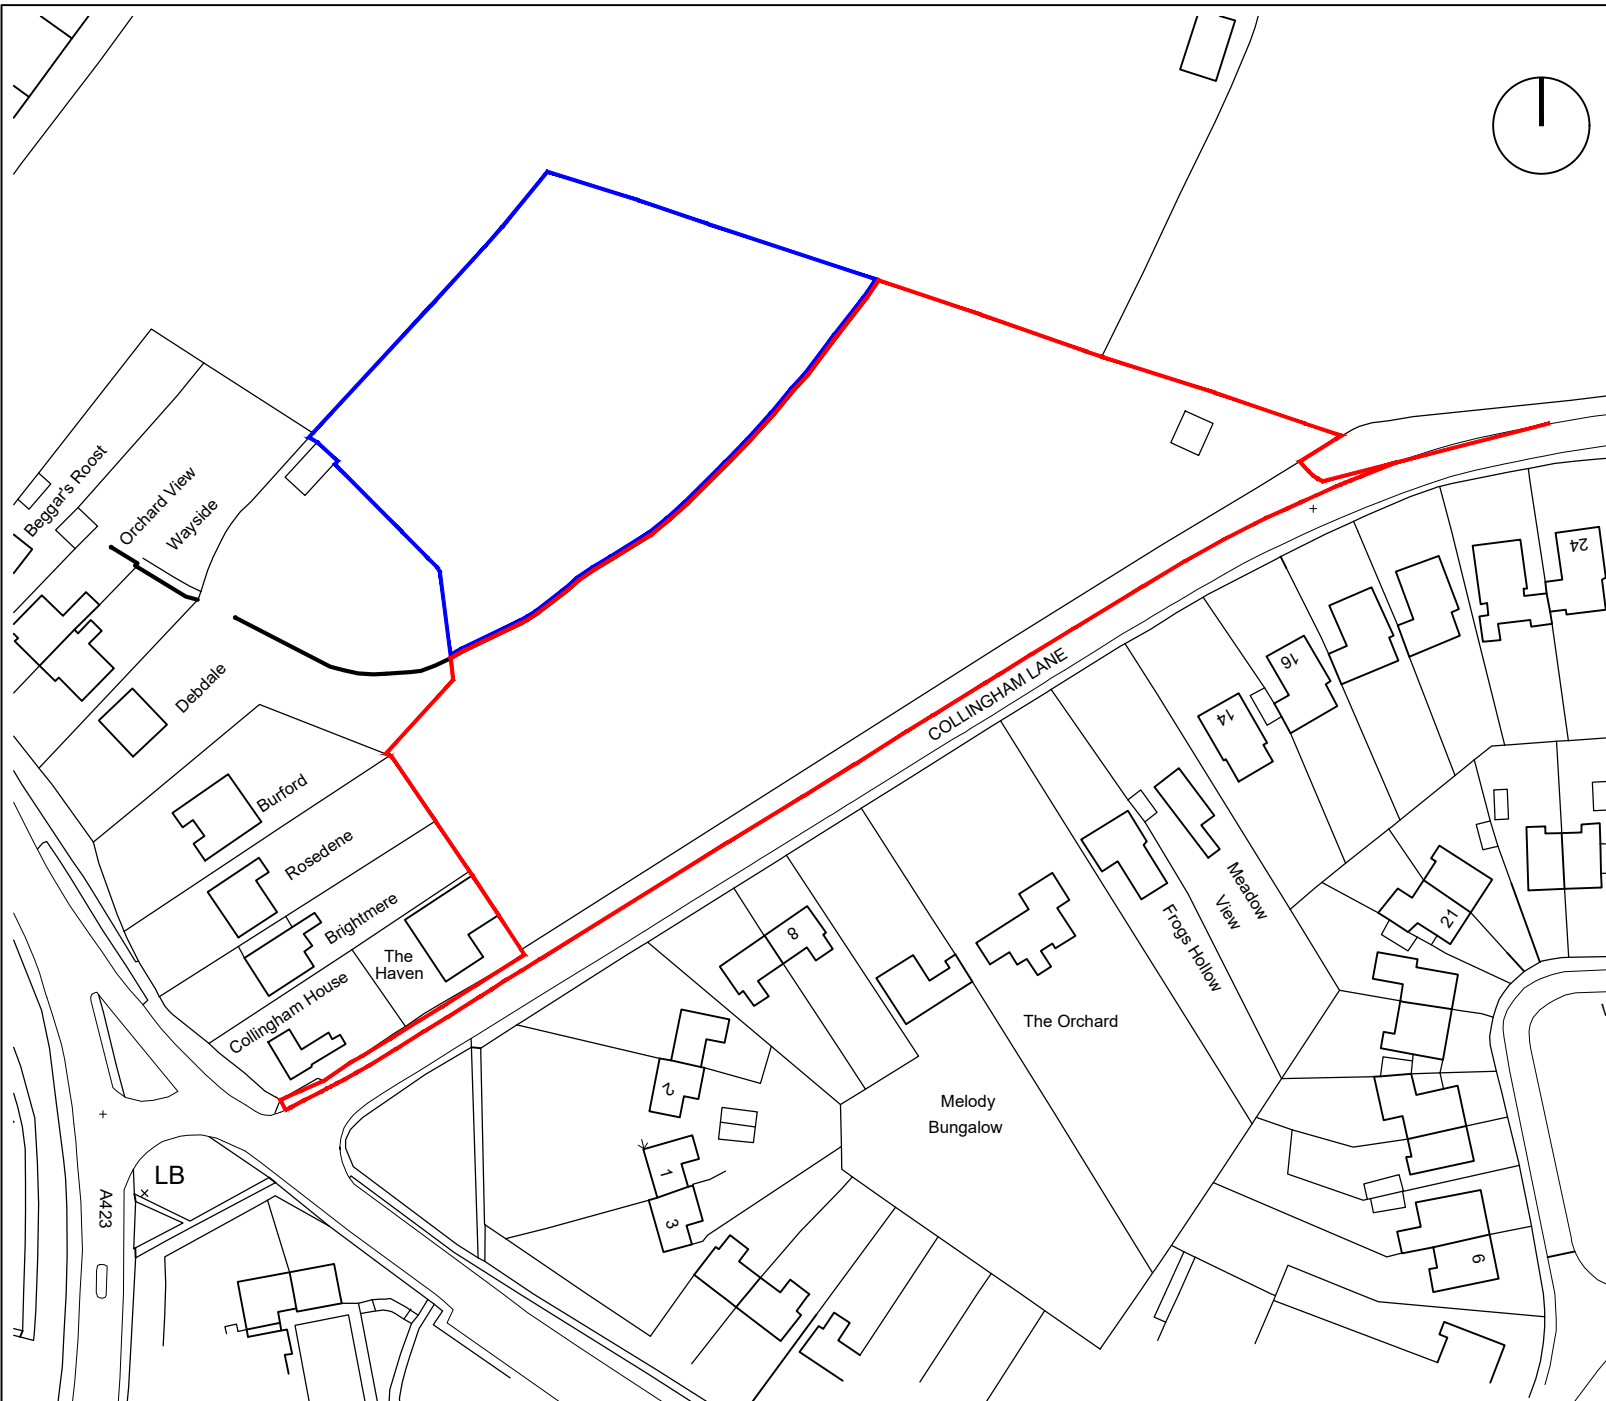

REV	DETAILS	DATE	CHECKED



brownhill hayward brown
 chartered architects

01543 254357 - mail@bhbarchitects.co.uk

Land off Collingham Lane, Long Itchington		DRAWING NO.
Rosconn Strategic Land		3531 - 01
REV	DATE	
E	Nov '19	
PLANNING		SCALE
DRAWN	CHECKED	1:1250 @ A4
AC		




The copyright of this drawing and design is vested in the Architect and must not be copied or reproduced without written consent. All dimensions given are to be verified on site by the responsible contractor.

PART OF

